

This drawing is an instrument of professional service. No changes, alternations, additions or deletions may be made without consent of Jakub Galczyński.

ISSUE DATE :
02 . 29 .2016

REVISIONS:
08 / 18 / 15
08 / 26 / 15
08 / 28 / 15
09 / 30 / 15 (24x24)

GENERAL INFORMATION



OWNER
MAX CHAPMAN , BROOKS LAKE LODGE
p. 1.646.417.0029
e. XXX
a. 2200 Bannock Road
Jackson, Wyoming 83001

p. 1.307.413.4779
e. Samuel@WyomingStargazing.org
a. PO Box 9584
Jackson, Wyoming 83002

JAKUB GALCZYNSKI
p. 1.224.522.3820
e. info@JakubGalczynski.com
a. 970 W Broadway
P.O.Box 30000, PMB 263
Jackson, Wyoming 83002

TBD

SCOTT HORSTMAN, BACKYARD OBSERVATORIES
p. 1.330.667.3214
e. shorstman@neo.rr.com
a. 8411 Rodgers Road
 Lodi, OH 44254

KEVIN IVARSEN , PLANEWAVE INSTRUMENTS
p. 1.310.639.1662
e. kivarsen@gmail.com
a. 1819 Kona Drive
 Rancho Dominguez, California 90220

PROJECT ADDRESS :
BROOKS LAKE LODGE
p. 1.866.213.4022
a. 458 Brooks Lake Road
Dubois, Wyoming 82513

LEGAL DESCRIPTION :
SHOSHONE NATIONAL FOREST

OCCUPANCY CLASSIFICATION :
B - Business

CONSTRUCTION TYPE :
Type III-B, Unsprinklered Ex

APPLICABLE CODES :
TBD

REQUIRED PERMITS :
COMMERCIAL BUILDING PERMIT (BY LICENSED ARCHITECT)

MECHANICAL SYSTEM :
N / E

ELECTRICAL SYSTEM :

SEISMIC ZONE :	TBD
CLIMATE ZONE :	TBD
SOILS REPORT :	TBD
ZONING :	TBD
OCCUPANCY GROUP :	TBD
CONSTRUCTION TYPE :	TBD
FIRE SPRINKLERS :	NO
FIRE ALARM :	NO
FIREPLACE / GAS APPLIANCES :	NO

PROPOSED HEIGHT : 15'-0"
ALLOWED HEIGHT : TBD
**** SEE A200 FOR RIDGE HEIGHT**

GROSS SITE AREA : XX ACRES OR XX S.F.

SITE DEVELOPMENT AREA :	
BUILDING FOOTPRINT	1000 S.F.
HARDSCAPE	416 S.F.
TOTAL	1416 S.F.

NON-HABITABLE FLOOR AREA :


OBSERVATORY	425 S.F.
PLANETARIUM	425 S.F.
CONTROL ROOM	150 S.F.
TOTAL	1000 S.F.

ARCHITECTURAL	
A001	PROJECT INFO
A100	MAIN FLOOR PLAN & ROOF PLAN
A110	RCP & ELECTRICAL
A200	ELEVATIONS
A300	SECTION
A400	INTERIOR ELEVATIONS
A500	DETAILS
A900	PERSPECTIVE


ABV	Above	MAT	Material
ADJ	Adjustable	MAX	Maximum
ARCH	Architectural	MECH	Mechanical
		MEMB W.P.	Membrane Waterproofing
BM	Beam	MIN	Minimum
BLKG	Blocking	MTL	Metal
B.O.	Bottom Of		
B.O.F	Bottom Of Footing	N.T.S.	Not To Scale
BLDG	Building	O.C.	On Center
		O.H.	Overhead
CAB	Cabinet	OPNG	Opening
CLG	Ceiling		
CTR	Center	PLAS	Plaster
CLO	Closet	PLYWD	Plywood
COL	Column	PT	Paint or Painted
CONC	Concrete	PTN	Partition
CONT	Continuous		
		R.L.T.	Reclaimed Log Timber
DET	Detail	REF	Reference
DIA	Diameter	RCP	Reflected Ceiling Plan
DIM	Dimension	REQD	Required
DN	Down	REV	Revisions
DR	Door	RM	Room
DWG	Drawing	R.O.	Rough Opening
EA	Each	SCHED	Schedule
EL	Elevation	SECT	Section
ELEC	Electrical	SPECS	Specifications
EQ	Equal	STL	Steel
EXIST	Existing	STOR	Storage
		STRUCT	Structural
FT	Feet / Foot	S.F.	Square Feet
FIN	Finish		
FEC	Fire Extingisher Cabinet	TEMP	Tempered
FIXT	Fixture	T.O.	Top Of
FLR	Floor		
FDN	Foundation	W.P.	Water Proof
		W/	With
GL	Glass	WDW	Window
G.W.B	Gypsum Wallboard	W/O	Without
		WD	Wood
HWD	Hardware		
HT	Height		
HORZ	Horizontal		
HVAC	Heating, Ventilation, and Air Conditioning		

N / E

IN	Inch / Inches
INCL	Including
INFO	Information
INSUL	Insulation
INT	Interior

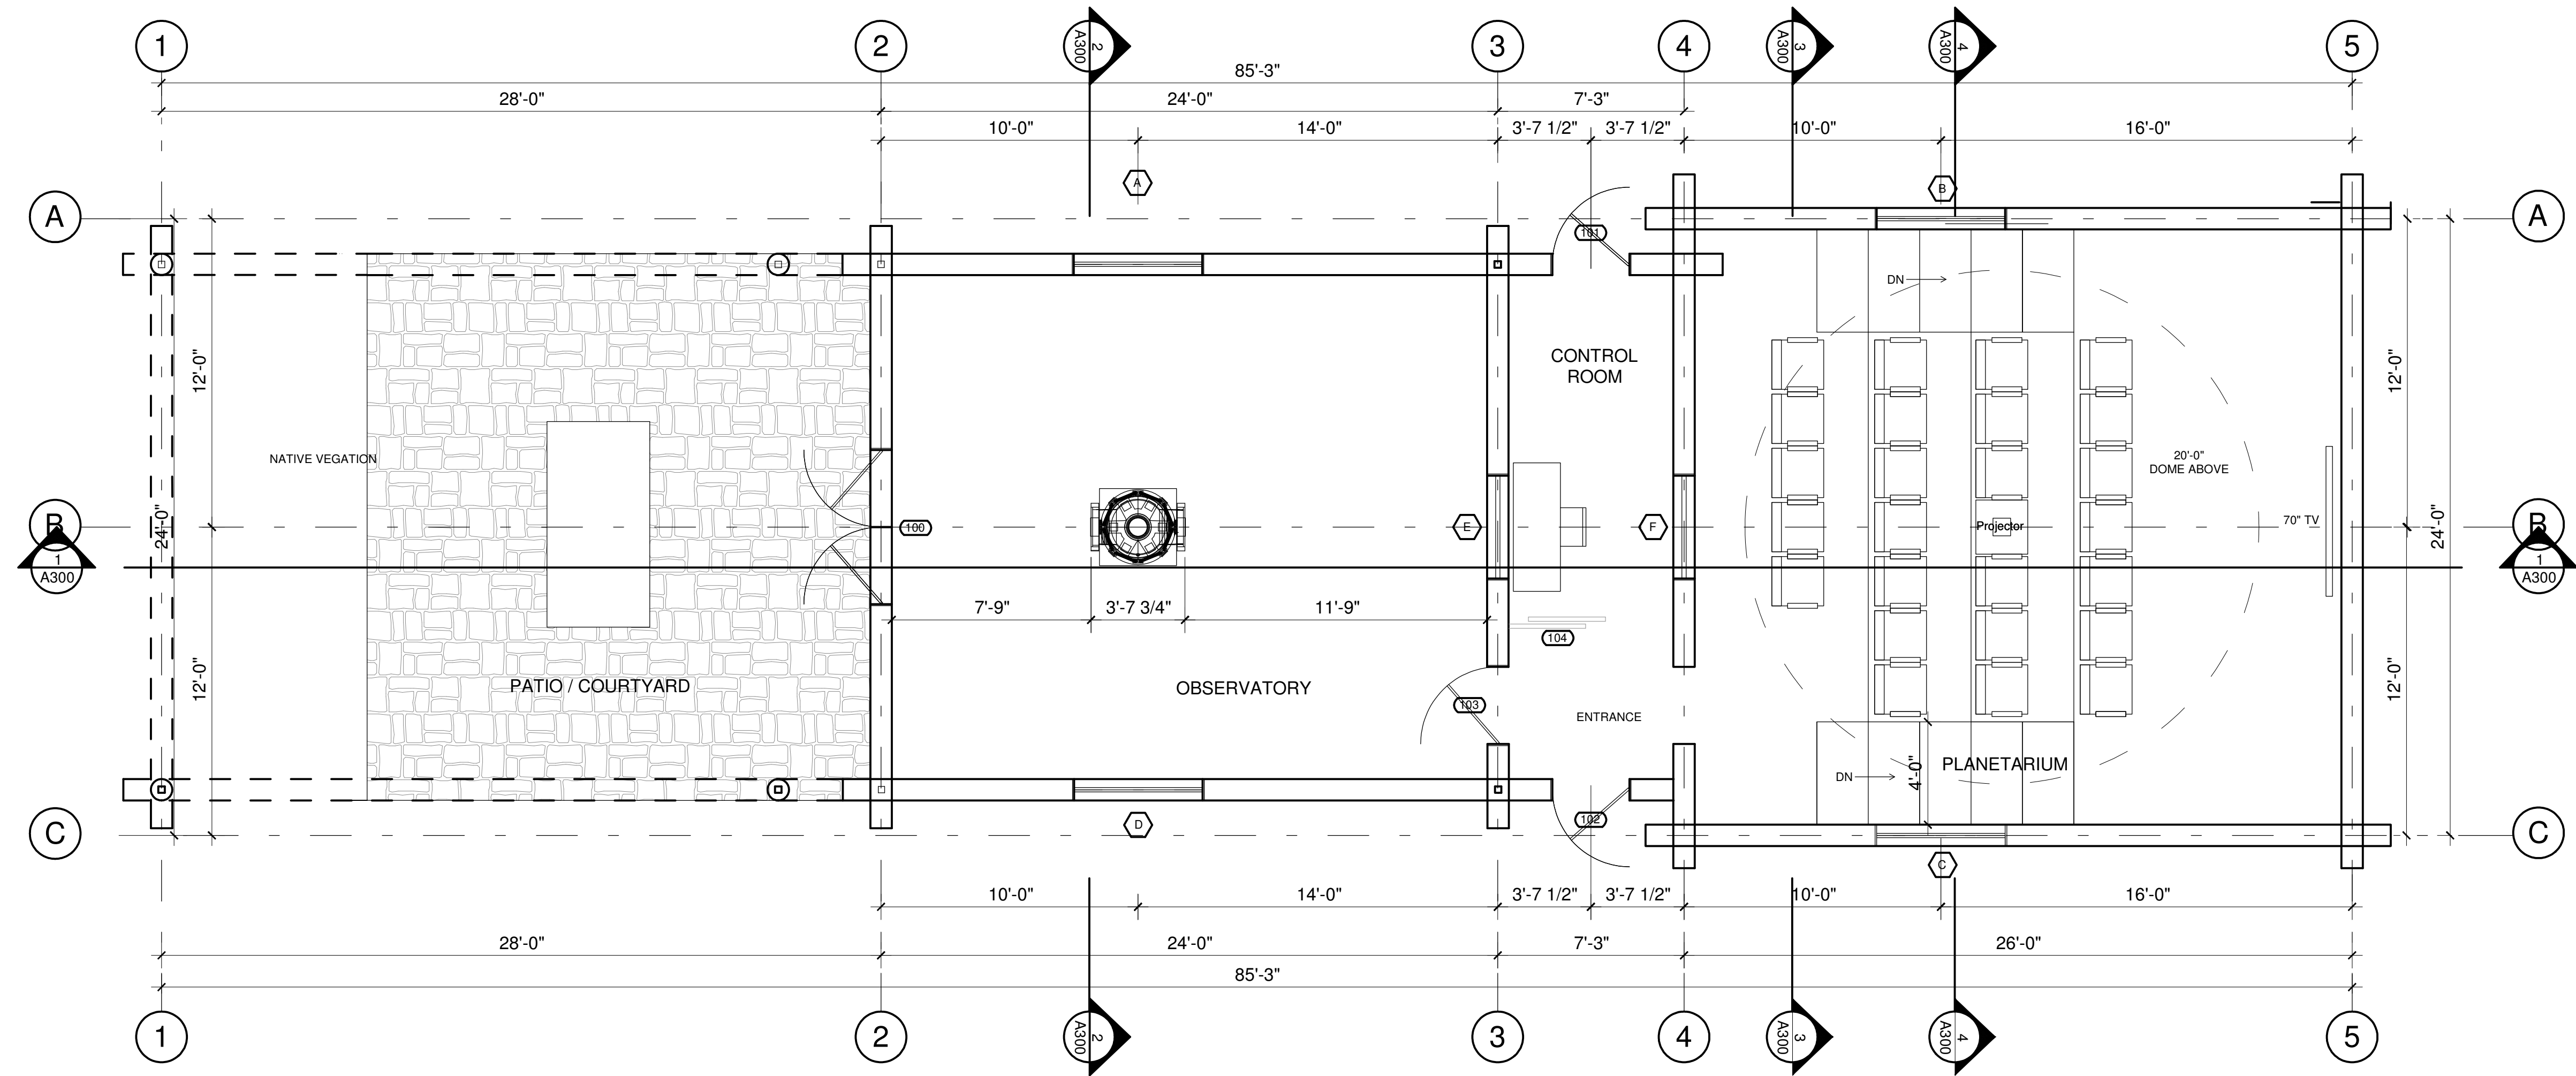

1
A100
MAIN FLOOR PLAN
1/4" = 1'-0"

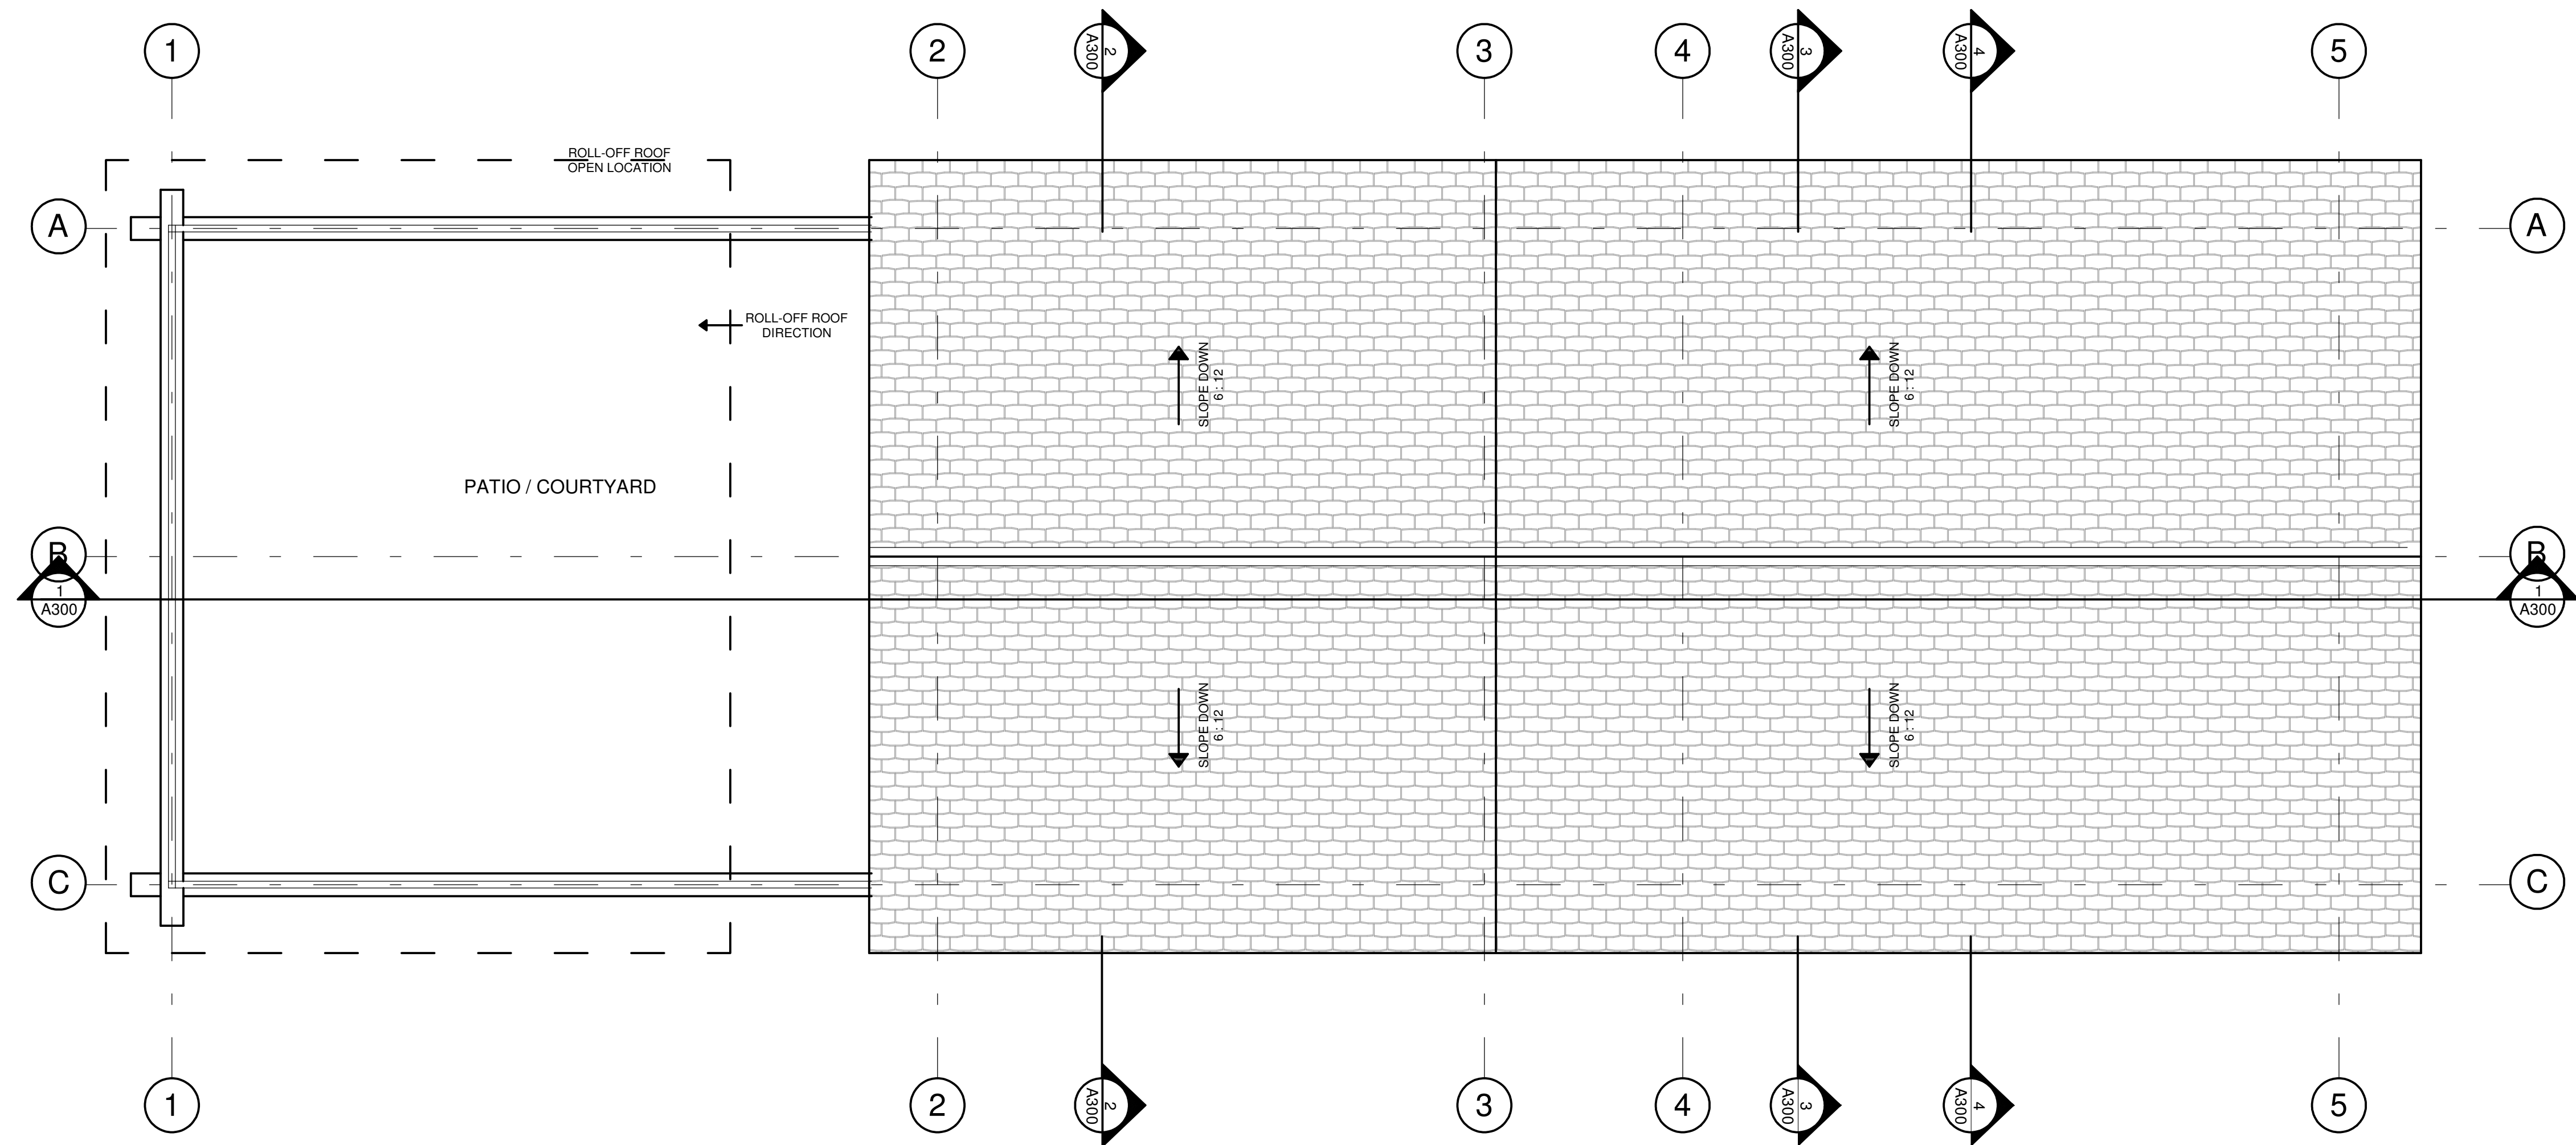

2
A100
ROOF PLAN
1/4" = 1'-0"



p. 1.224.522.3820
e. info@JakubGalczyński.com
a. 970 W Broadway
P.O.Box 30000, PMB 263
Jackson, Wyoming 83002

TERMS & CONDITIONS

This drawing is an instrument of professional service. No changes, alternations, additions, or deletions may be made without consent of Jakub Galczyński.

BROOKS LAKE LODGE - OBSERVATORY



DUBOIS, WY


SCHEMATIC DESIGN SET

ISSUE DATE :
02 / 29 / 2016


REVISIONS :
08 / 18 / 15
08 / 26 / 15
08 / 28 / 15
09 / 30 / 15 (24x24)

A100

MAIN FLOOR PLAN

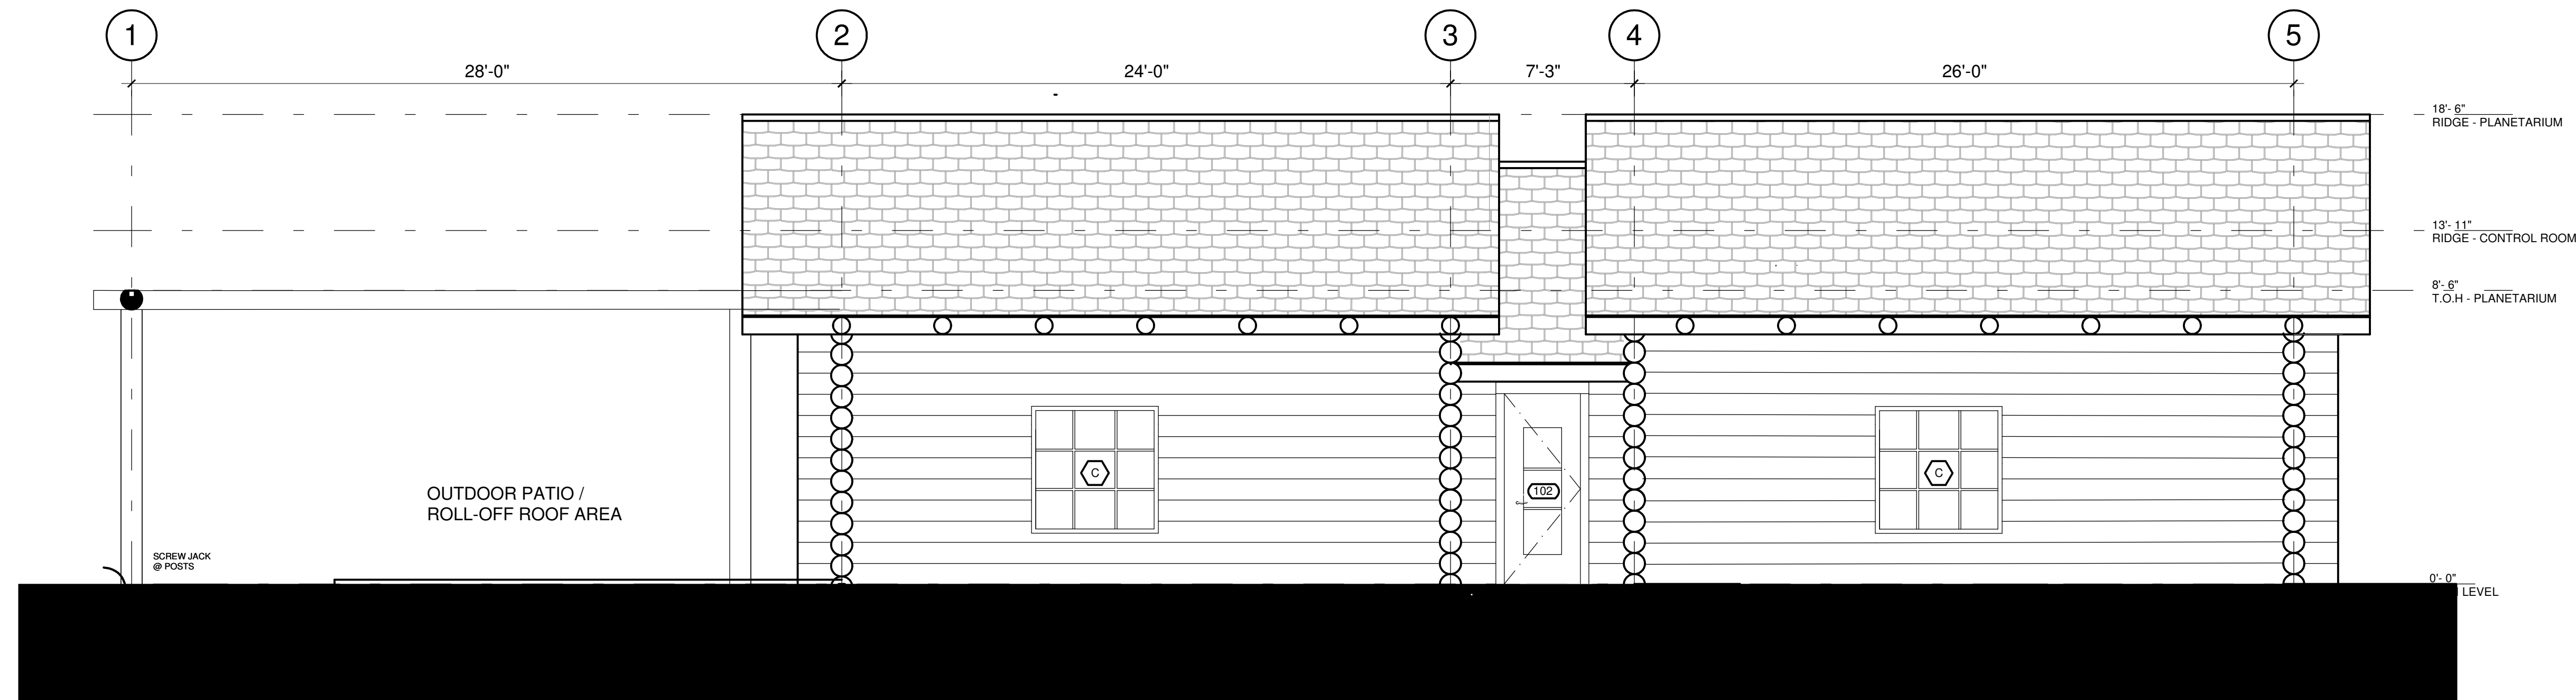

2
A200
WEST ELEVATION
1/4" = 1'-0"

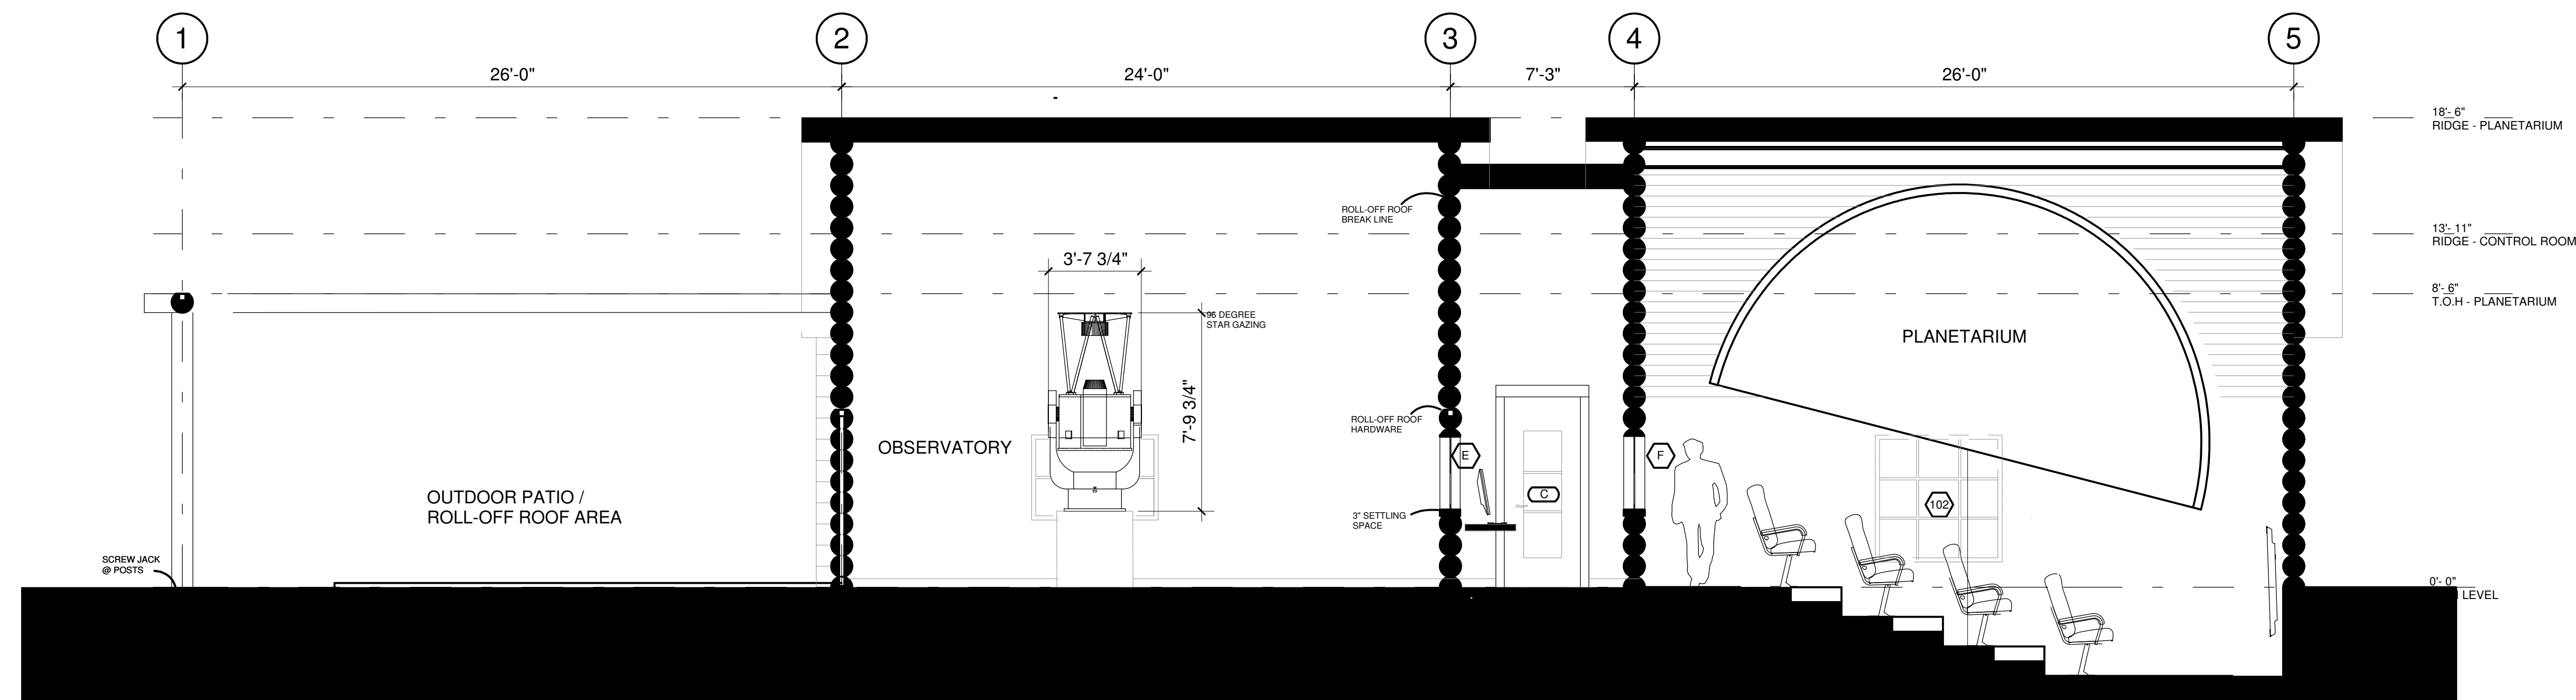

2
A200
WEST ELEVATION
1/4" = 1'-0"



p. 1.224.522.3820
e. info@JakubGalczyński.com
a. 970 W Broadway
P.O.Box 30000, PMB 263
Jackson, Wyoming 83002

TERMS & CONDITIONS

This drawing is an instrument of professional service. No changes, alternations, additions, or deletions may be made without consent of Jakub Galczyński.

 **BROOKS LAKE LODGE - OBSERVATORY**
DUBOIS, WY


SCHEMATIC DESIGN SET

ISSUE DATE :
02 / 29 / 2016


REVISIONS :
08 / 18 / 15
08 / 26 / 15
08 / 28 / 15
09 / 30 / 15 (24x24)

A200


ELEVATIONS

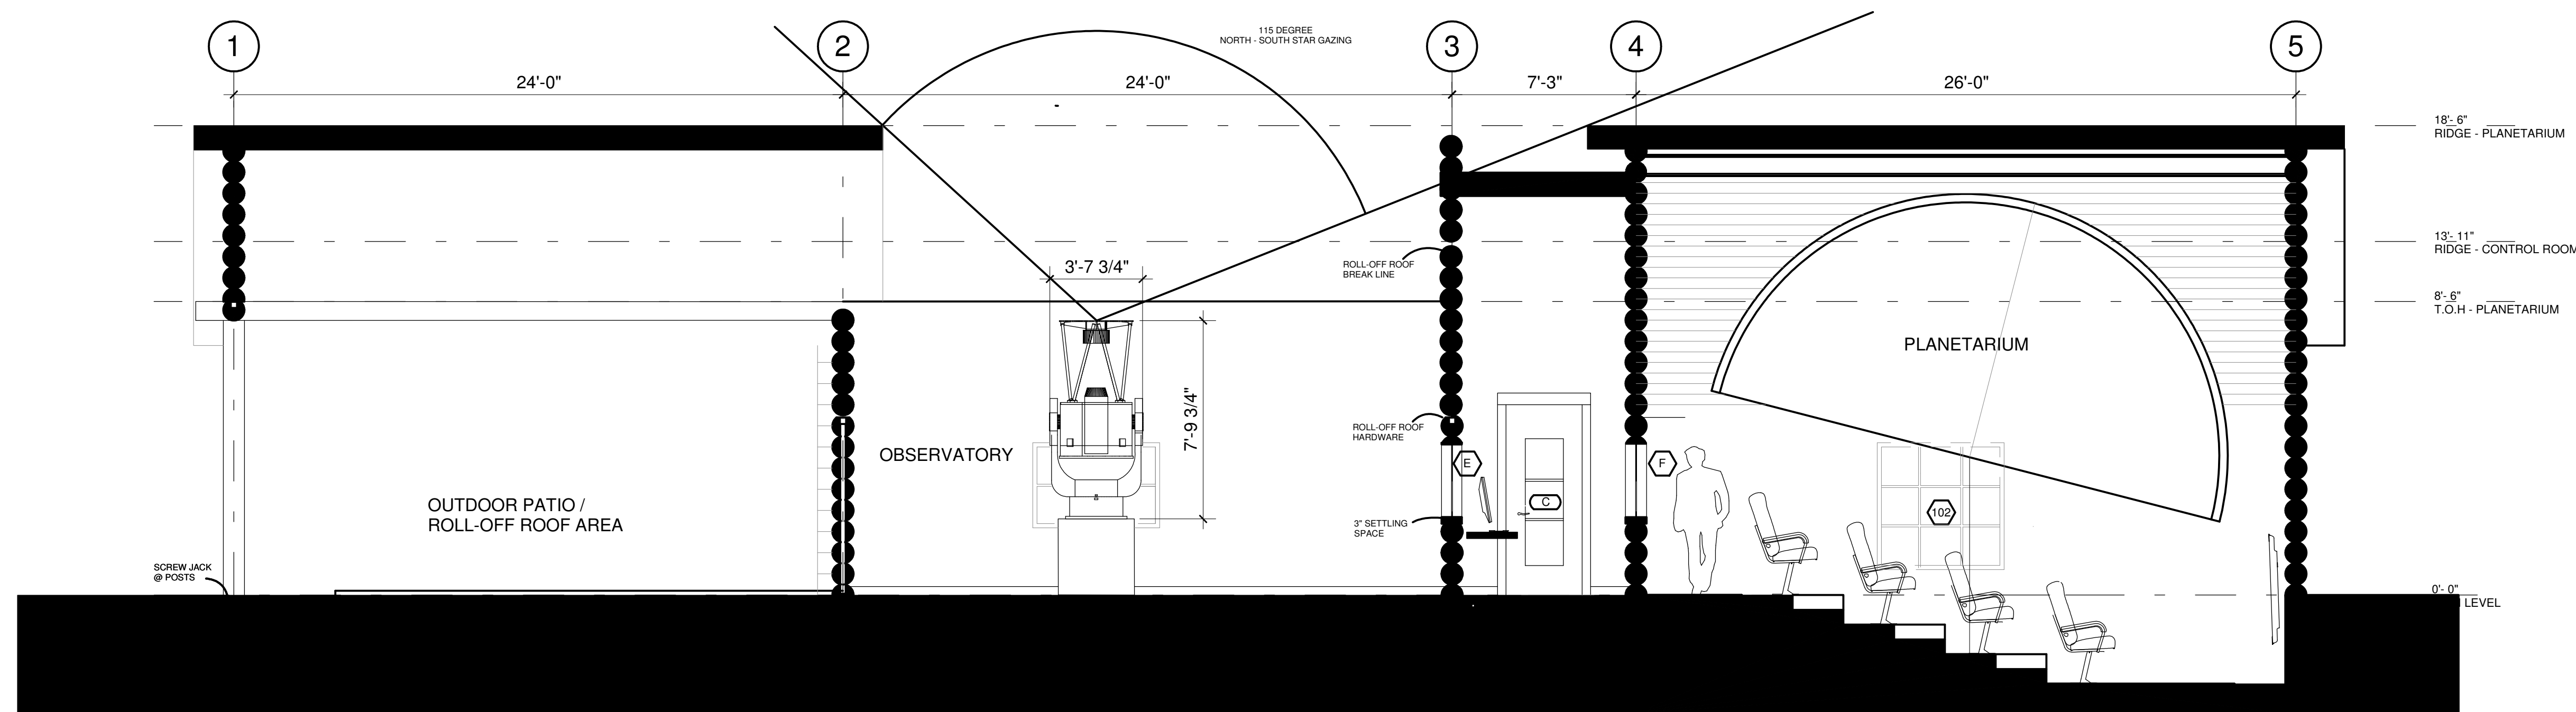


1
A300
SECTION A - WEST CUT AND OPEN ROOF
1/4" = 1'-0"

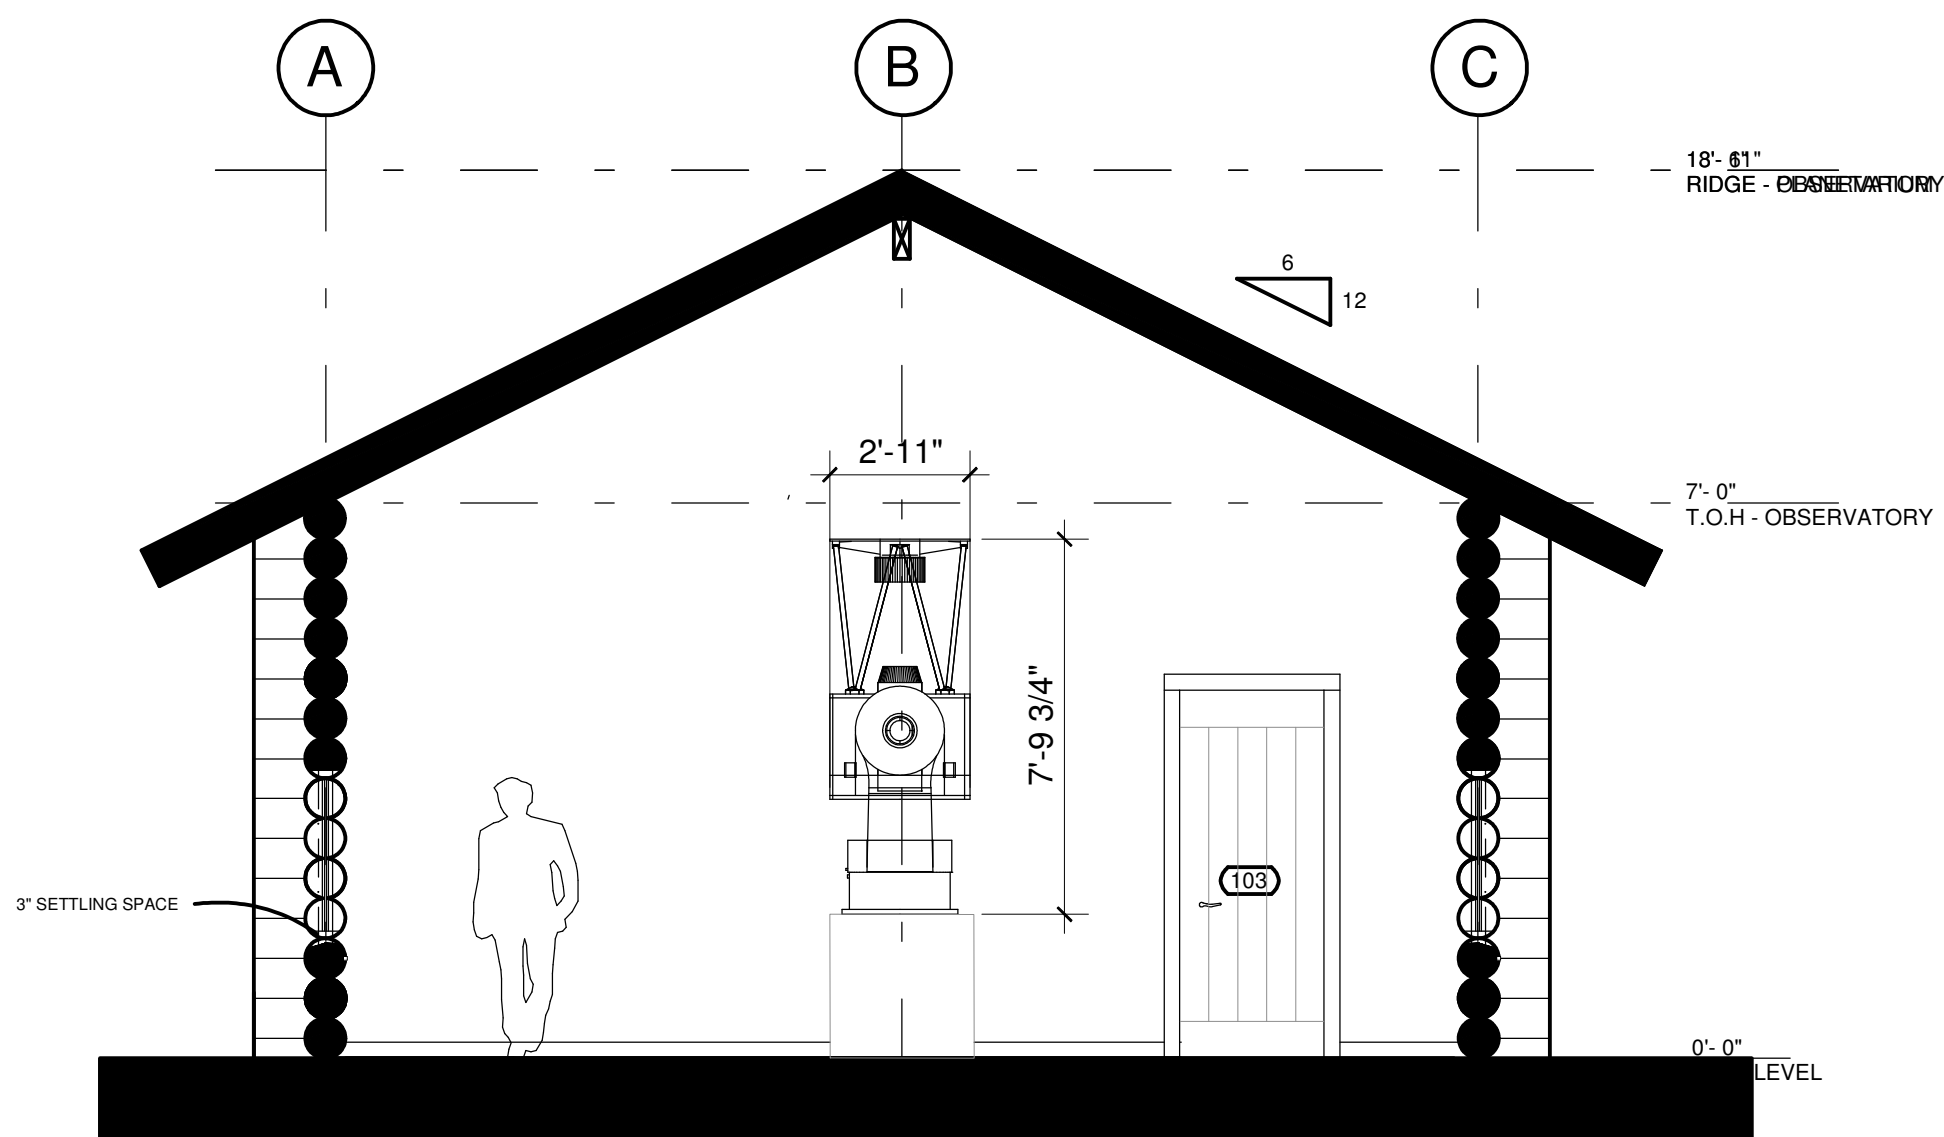


2
A300
SECTION B - OBSERVATORY
1/4" = 1'-0"

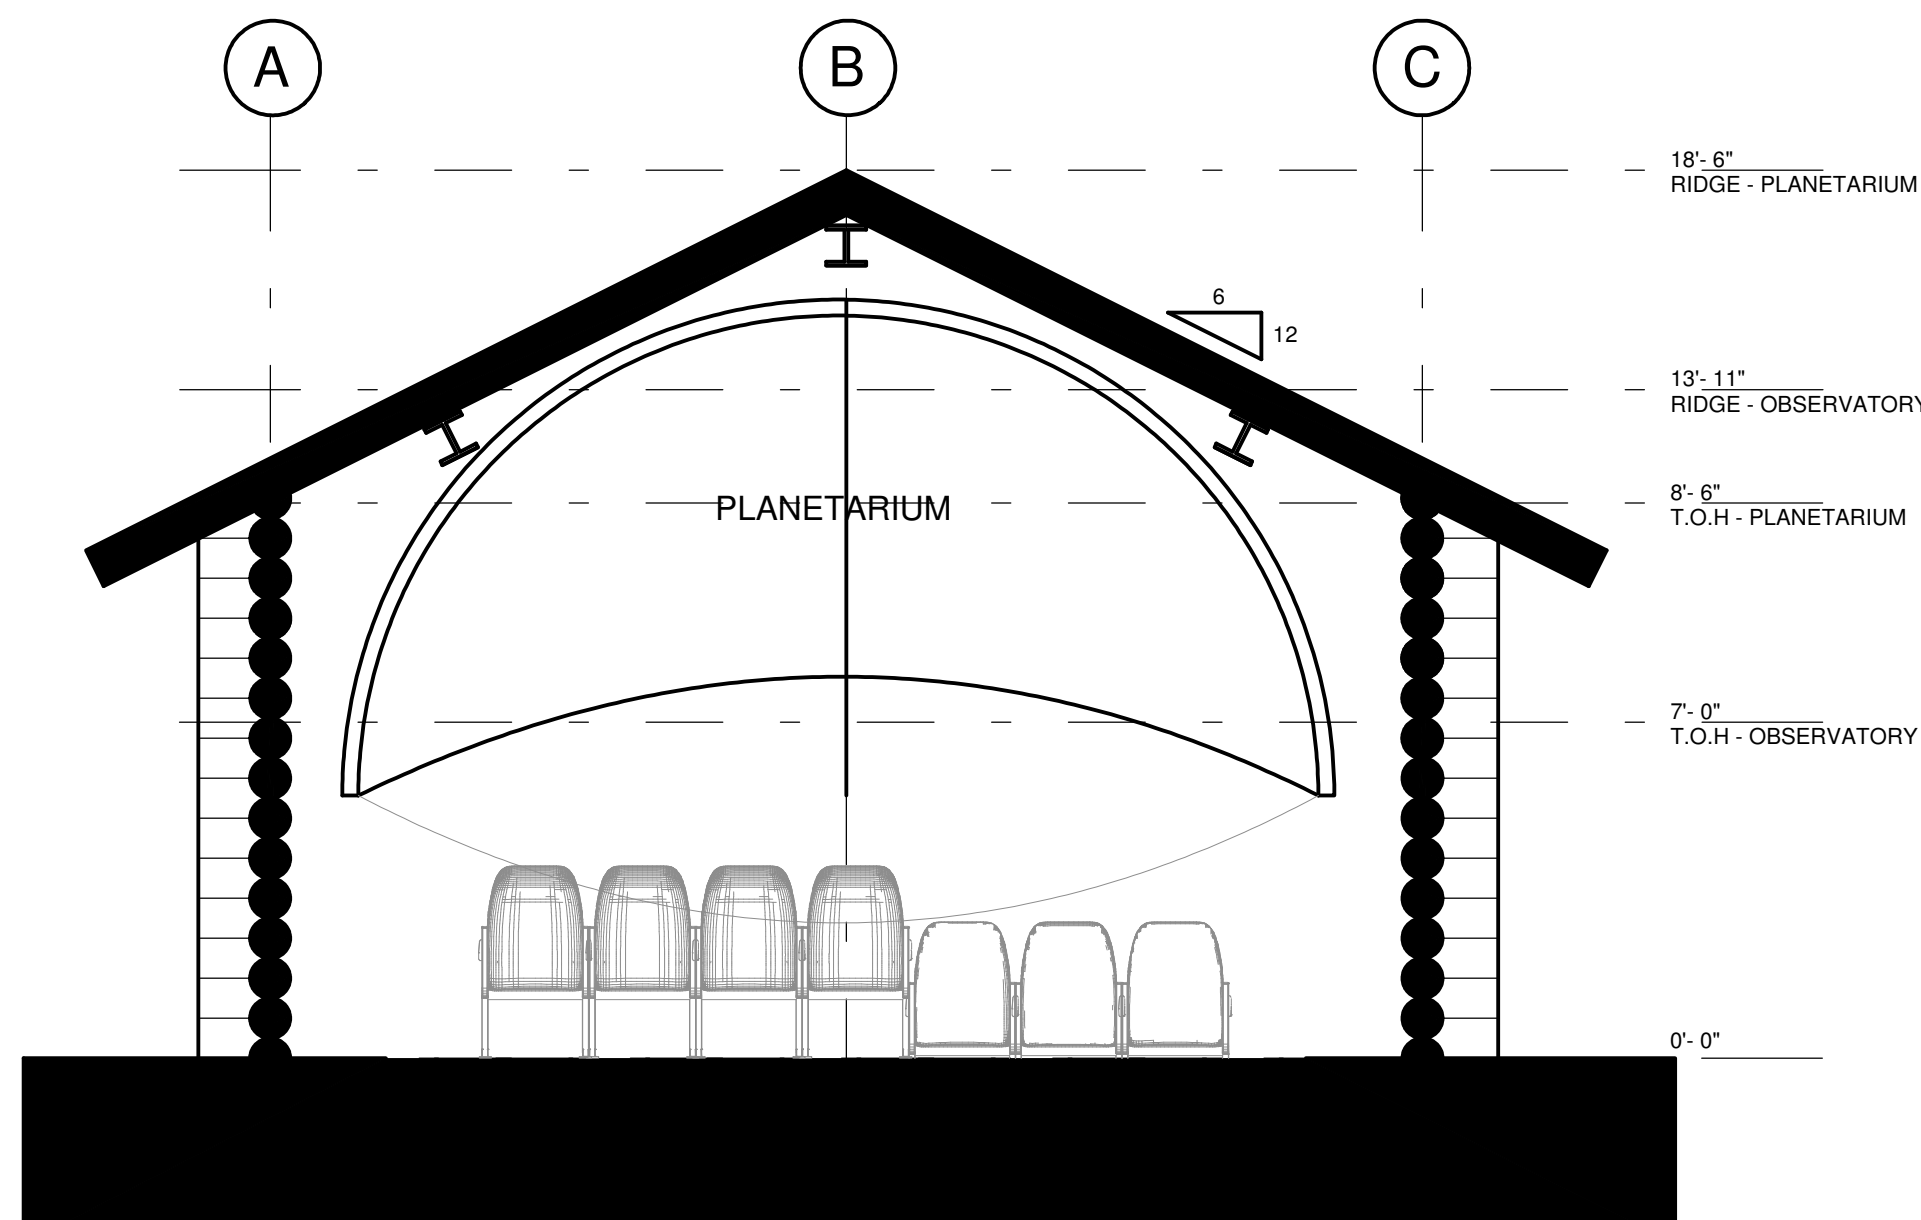

3
A300
SECTION C - PLANETARIUM
1/4" = 1'-0"

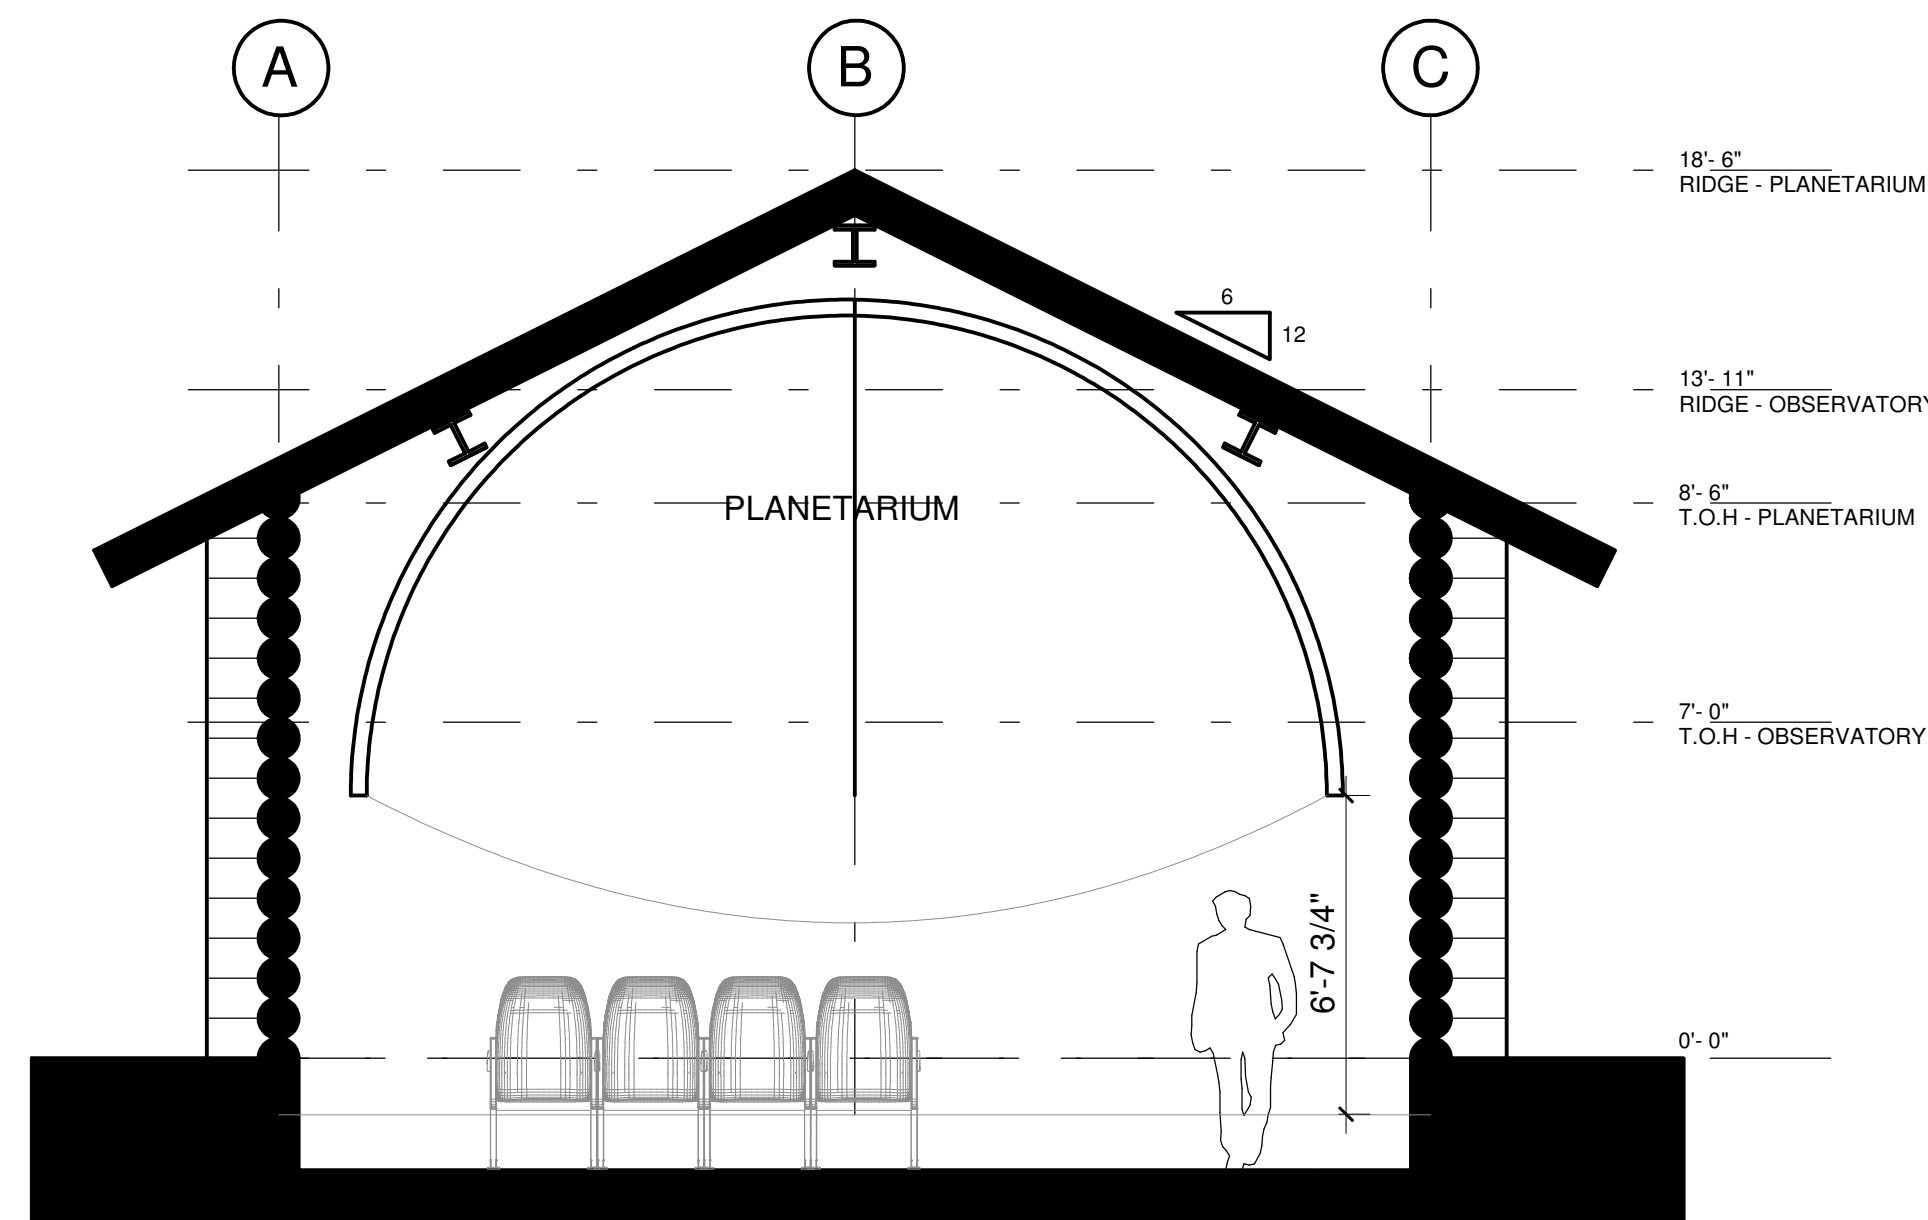

4
A300
SECTION D - PLANETARIUM
1/4" = 1'-0"

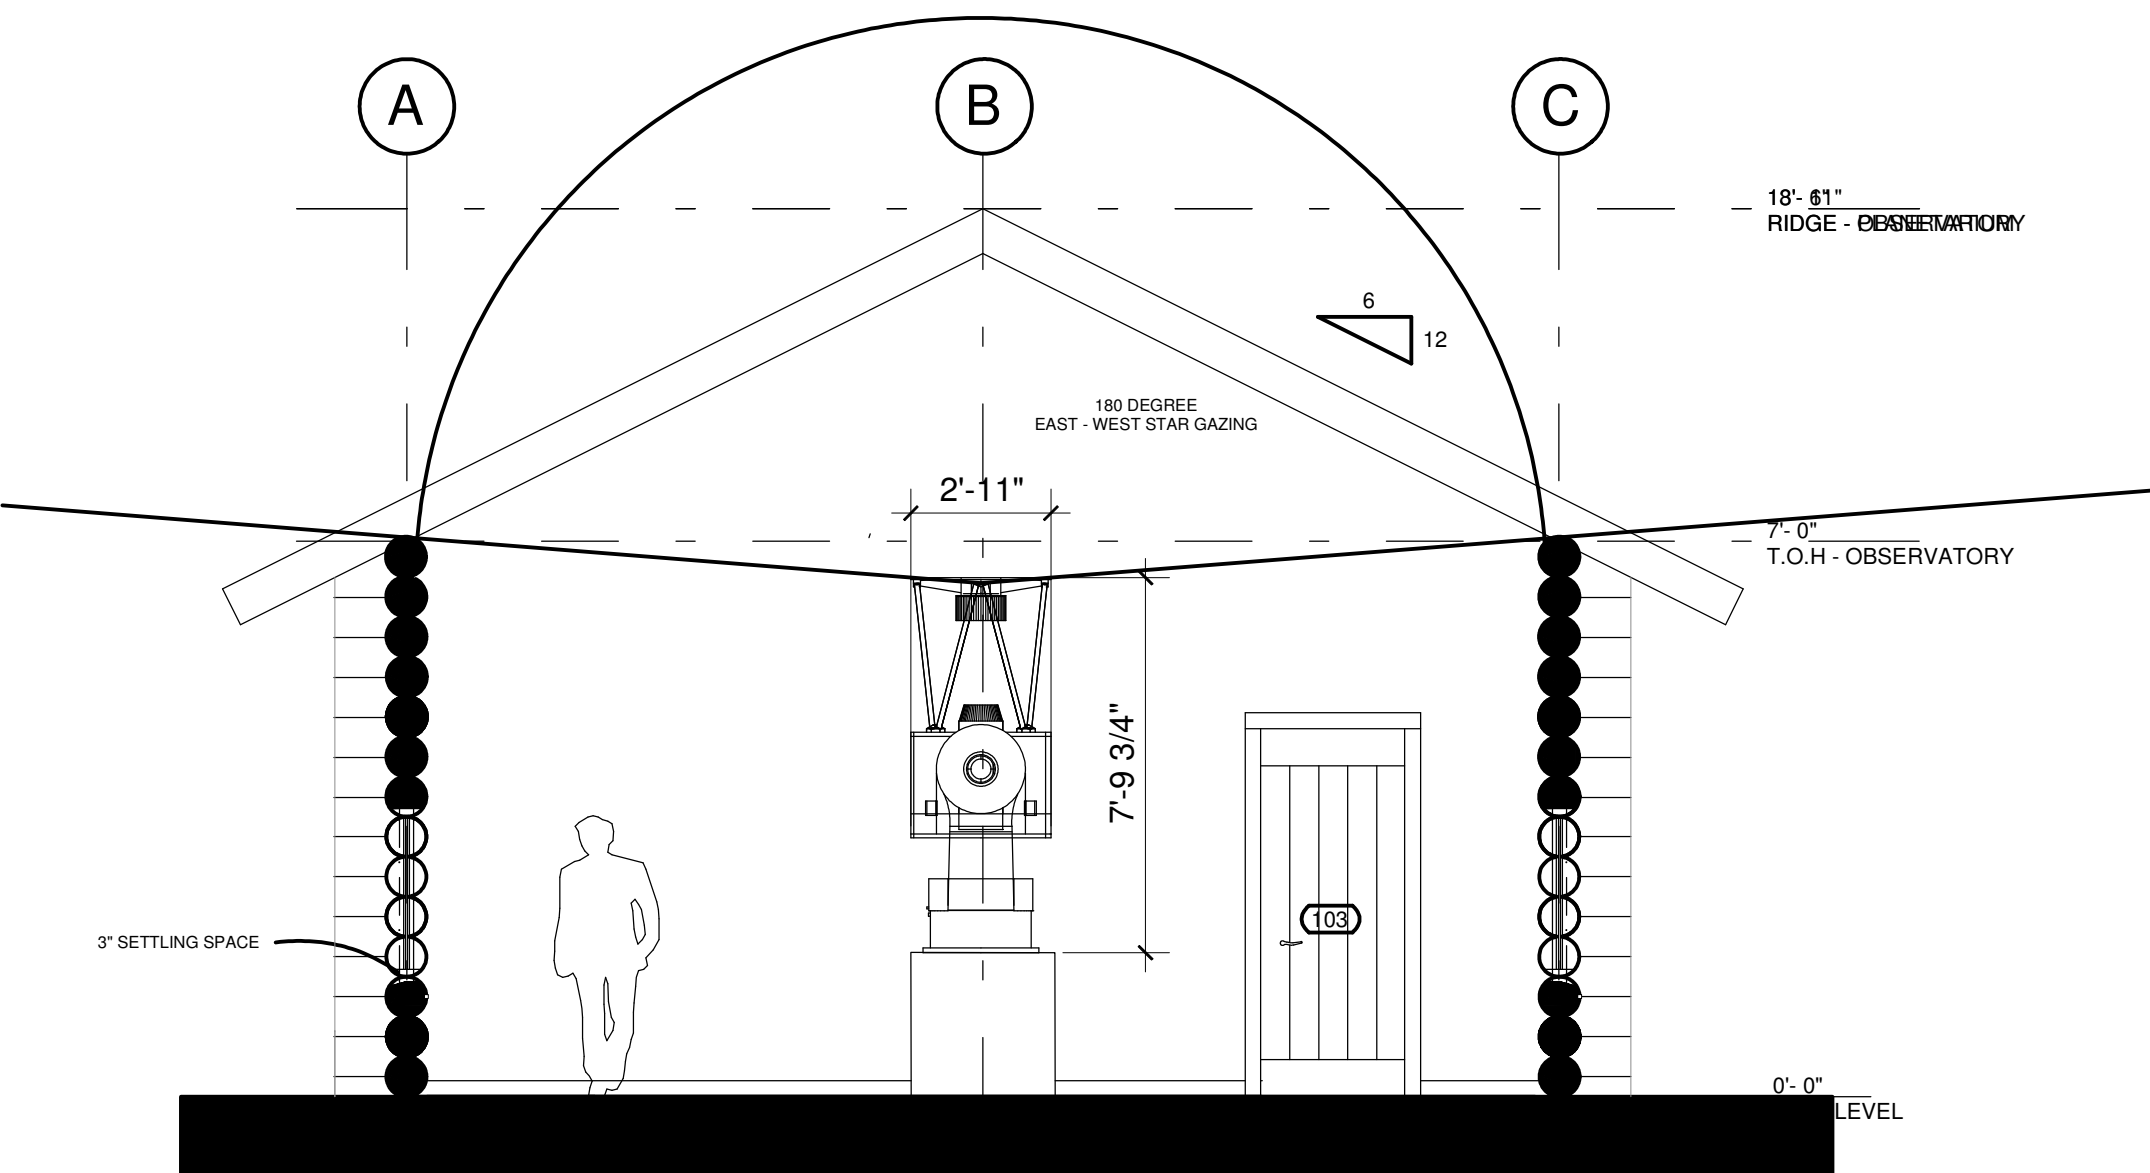

p. 1.224.522.3820
e. info@JakubGalczyński.com
a. 970 W Broadway
P.O.Box 30000, PMB 263
Jackson, Wyoming 83002

TERMS & CONDITIONS

This drawing is an instrument of professional service. No changes, alternations, additions, or deletions may be made without consent of Jakub Galczyński.

BROOKS LAKE LODGE - OBSERVATORY
DUBOIS, WY

SCHEMATIC DESIGN SET

ISSUE DATE :
02 / 29 / 2016

REVISIONS :
08 / 18 / 15
08 / 26 / 15
08 / 28 / 15
09 / 30 / 15 (24x24)

A300

SECTIONS